


CONTRACTORS TO FOLLOW ALL APPLICABLE STATE & LOCAL CODES.


REFERENCE No 03-128

DRAWN BY  
**STEVE CANTRELL**  
(918)337-2268  
BARTLESVILLE, OK.


**THE CC COMPANY, INC.**  
P.O. BOX 3584 BARTLESVILLE, OKLAHOMA 918/336-4468

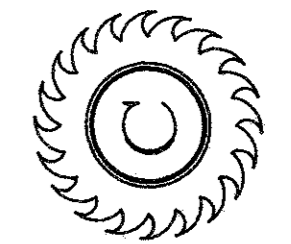

A RESIDENTIAL UNIT FOR  
for  
**WAYNE CALLAGHAN and RANDY LAWRENCE**

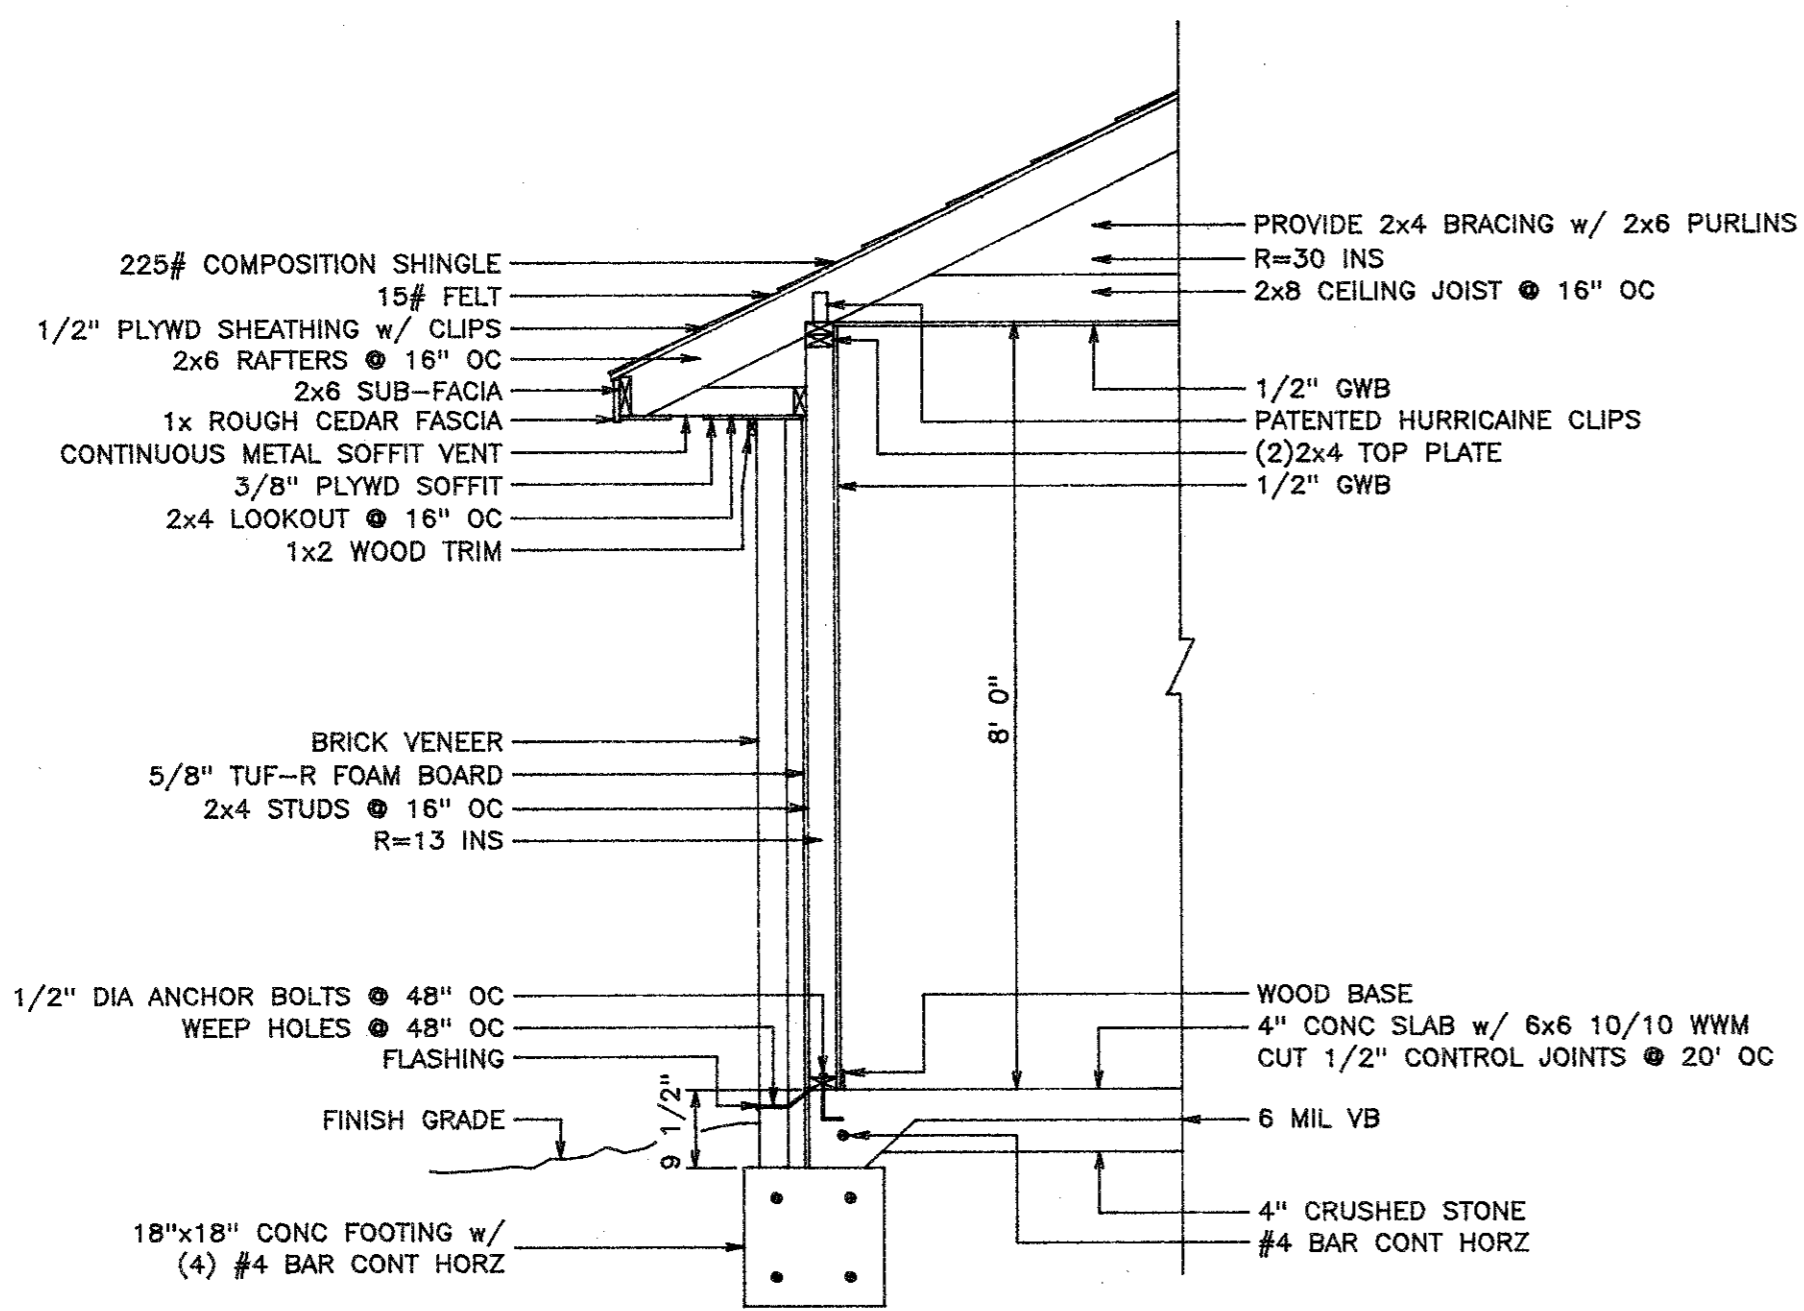

**WALL SECTION**  
SCALE:

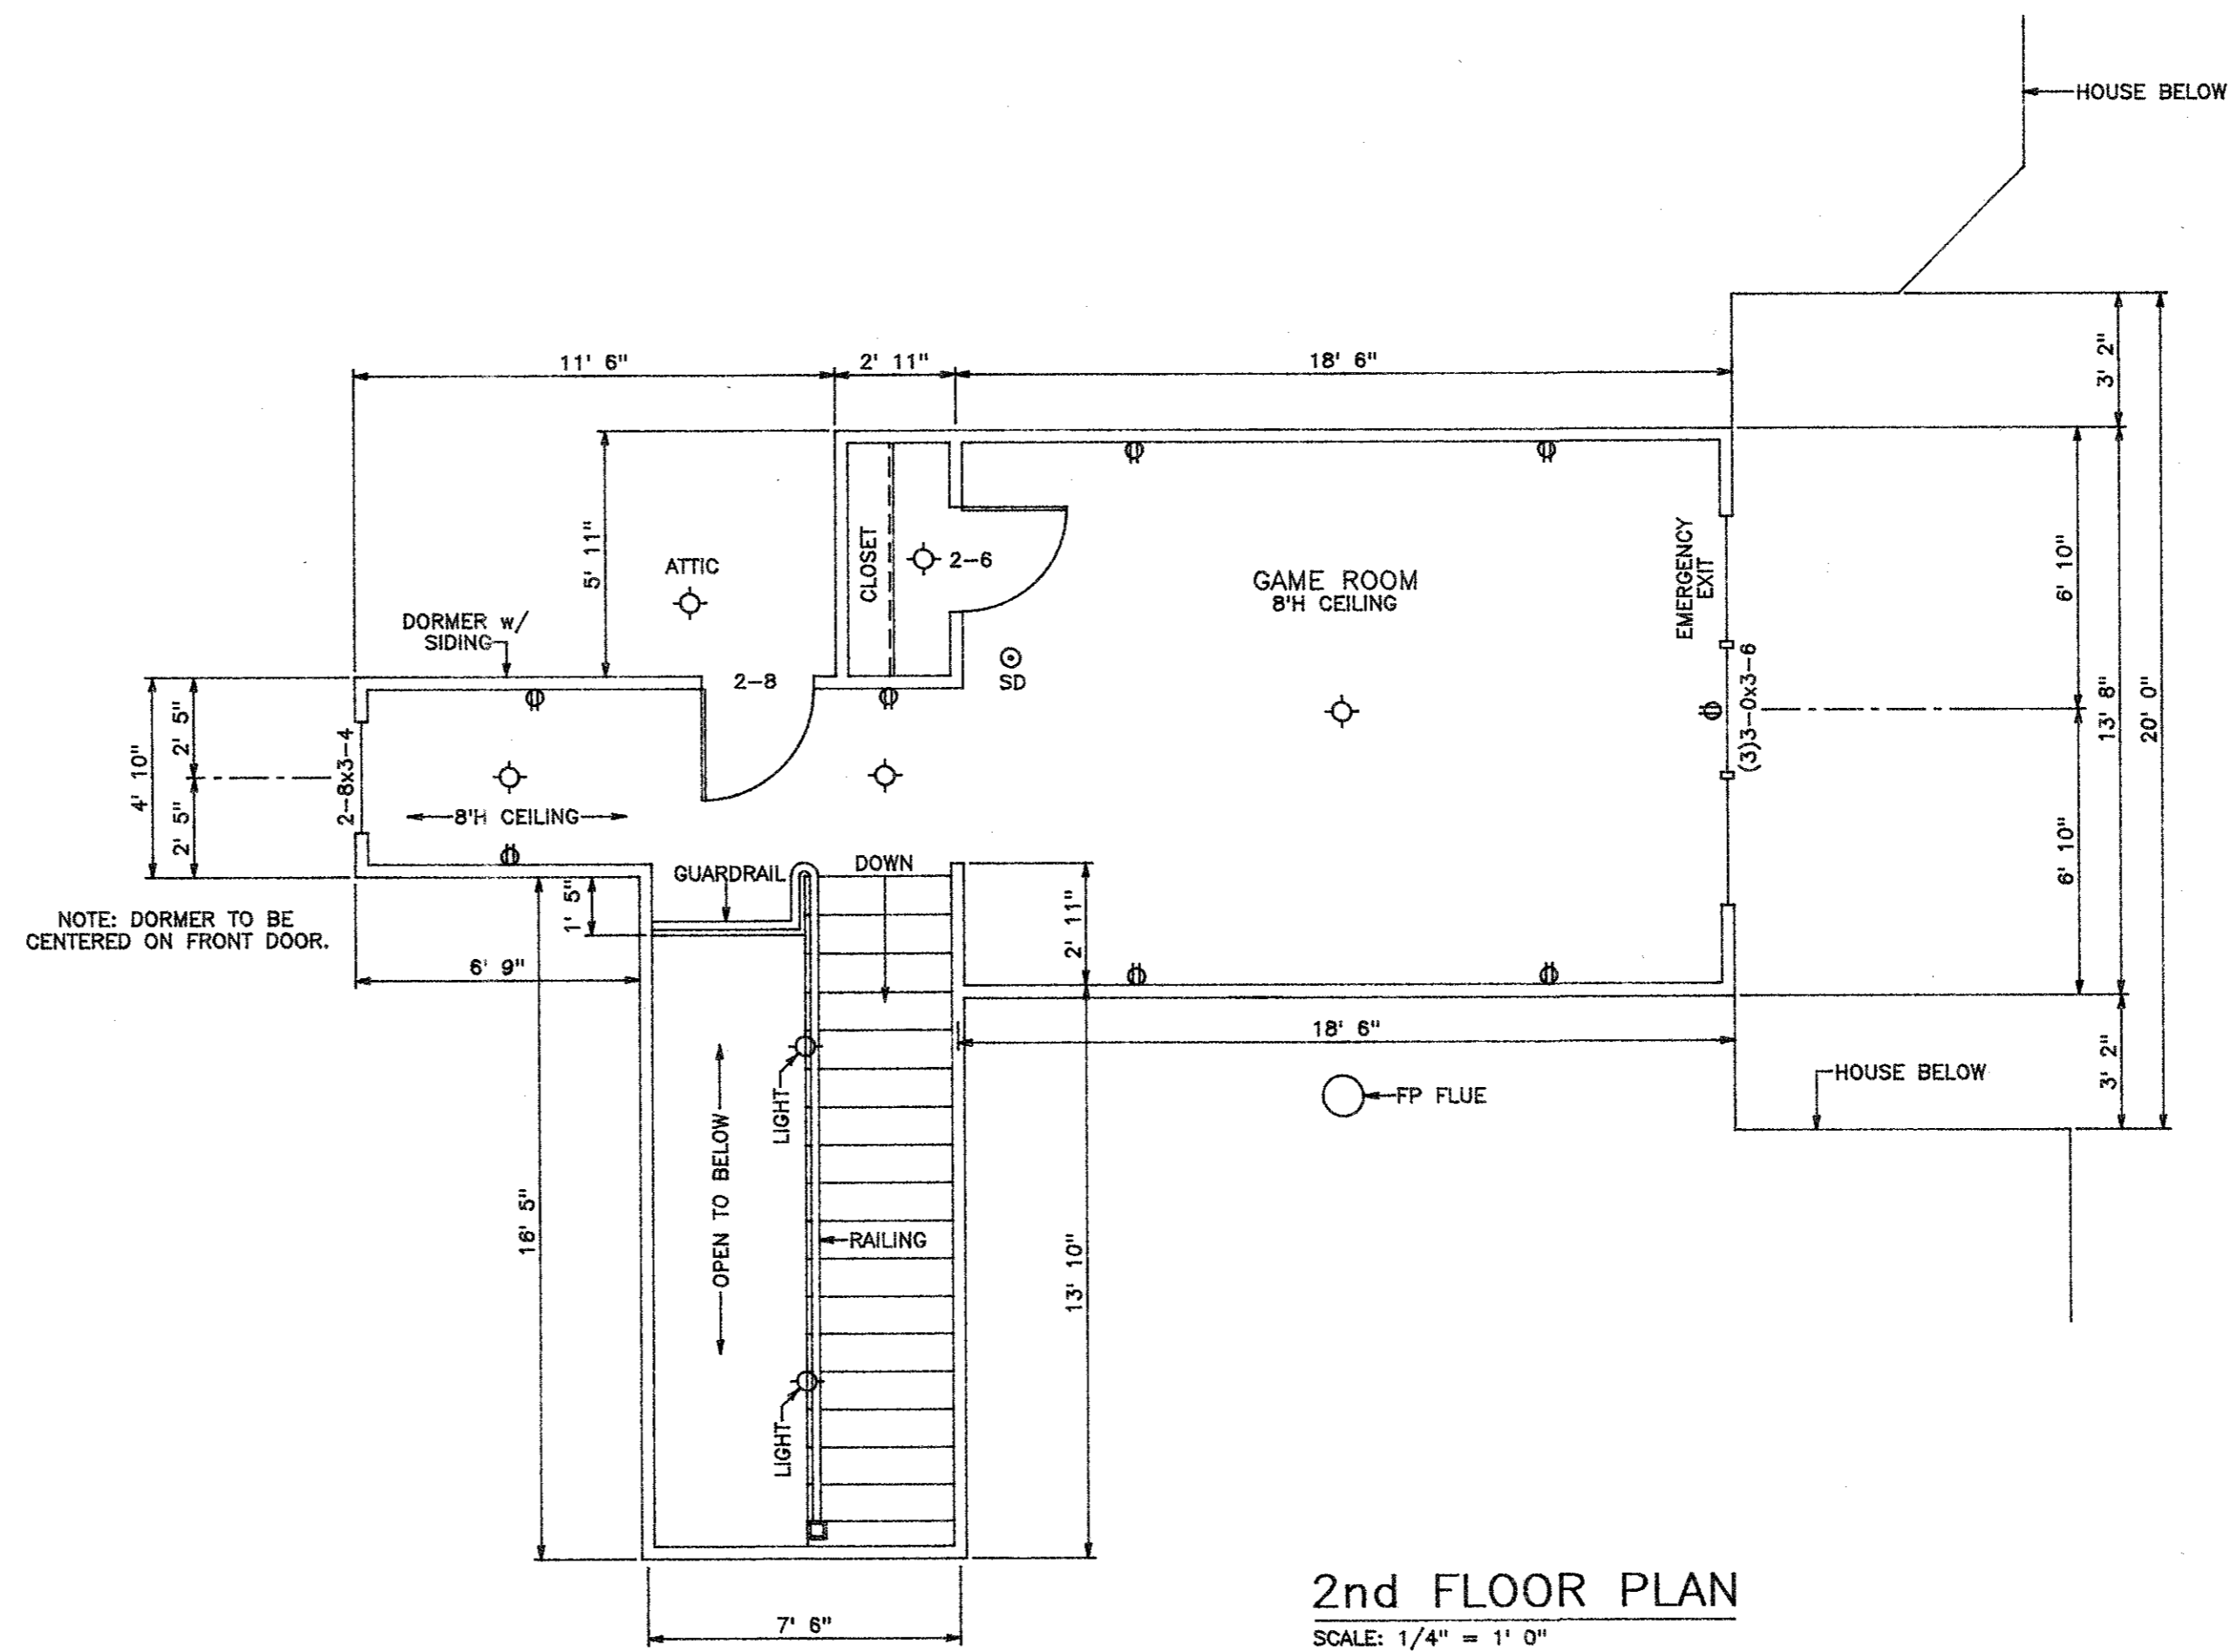

**2nd FLOOR PLAN**  
SCALE: 1/4" = 1' 0"

DATE  
8/21/03

SHEET  
2  
OF 2