


CONTRACTORS TO FOLLOW ALL APPLICABLE STATE & LOCAL CODES.

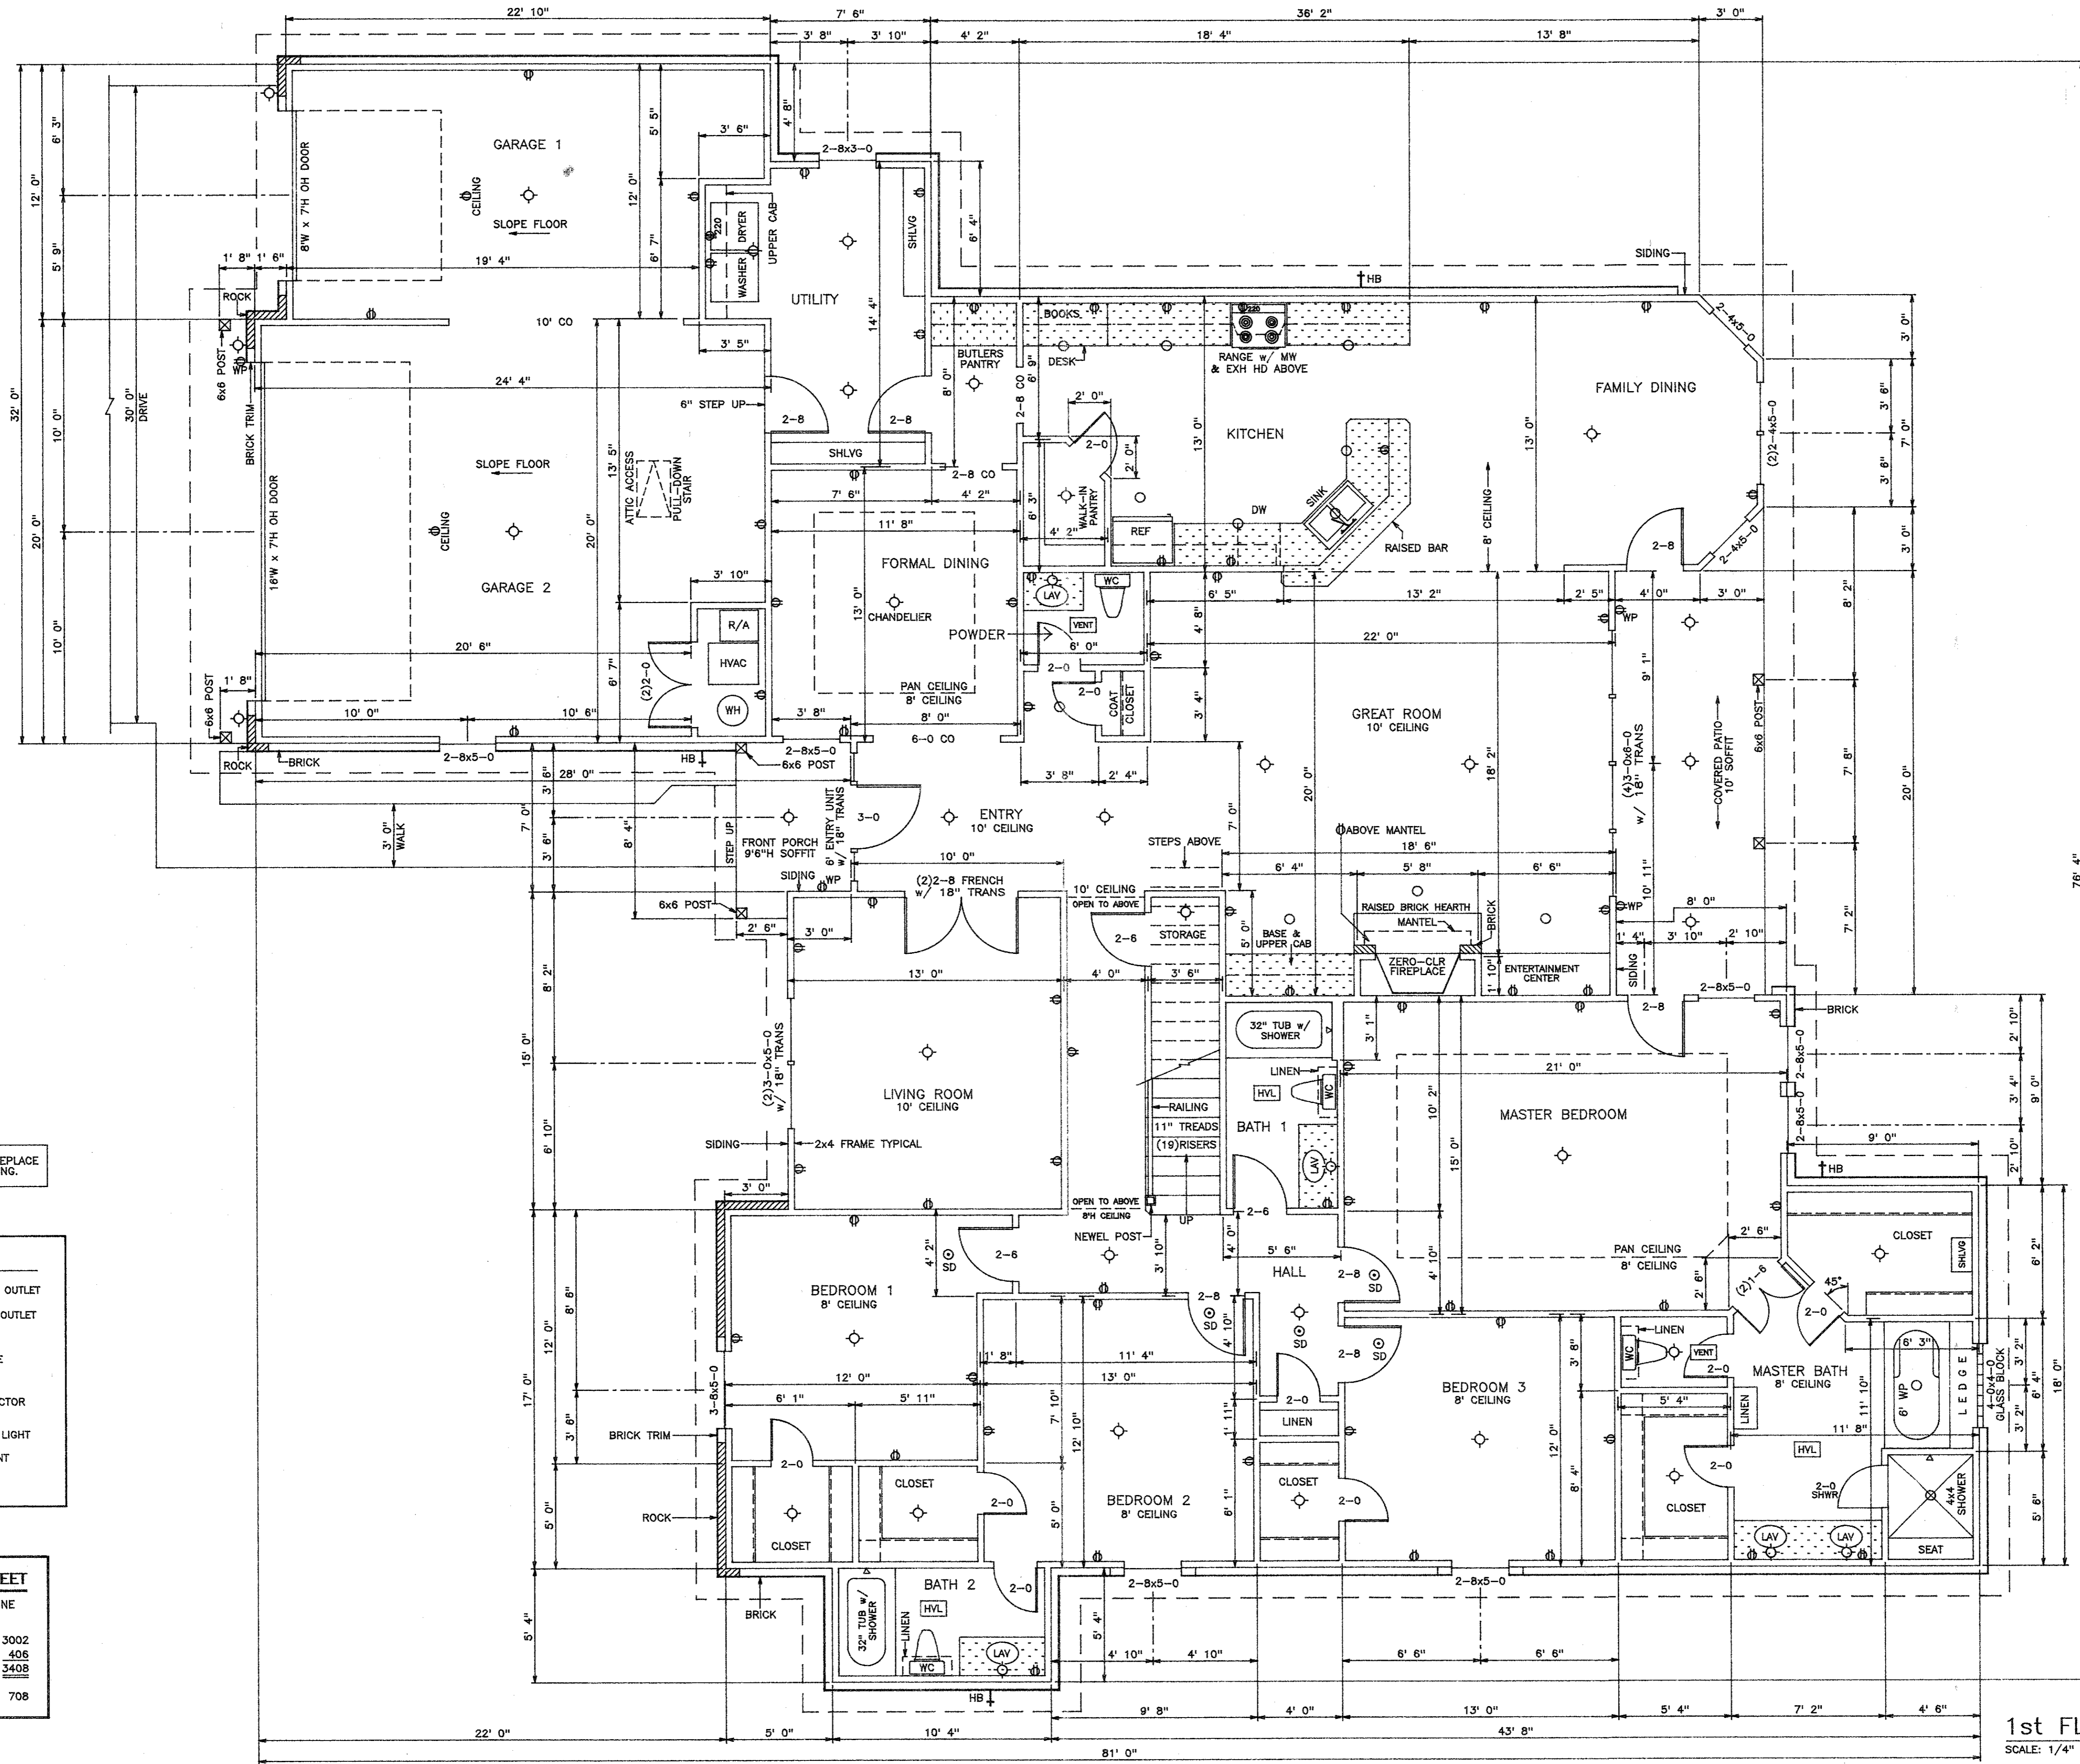

NOTE: VERIFY FIREPLACE ROUGH OPENING.

LEGEND

- ⊕ DUPLEX WALL OUTLET
- ⊕ WP WATERPROOF OUTLET
- ⊕ 220 OUTLET
- ⊕ LIGHT FIXTURE
- CAN LIGHT
- ⊕ SMOKE DETECTOR
- HVL HEAT, VENT, LIGHT
- VENT EXHAUST VENT
- HB HOSE BIBB

SQUARE FEET

TO FRAME LINE


| | |
|--------------|------|
| LIVING AREA: | 3002 |
| 1st FLOOR: | 406 |
| 2nd FLOOR: | |
| TOTAL: | 3408 |
| GARAGE: | 708 |

1st FLOOR PLAN
SCALE: 1/4" = 1' 0"

REFERENCE No 03-128

DRAWN BY
STEVE CANTRELL
(918)337-2268
BARTLESVILLE, OK.

THE CC COMPANY, INC.
P.O. BOX 3564 BARTLESVILLE, OKLAHOMA 918/336-4468

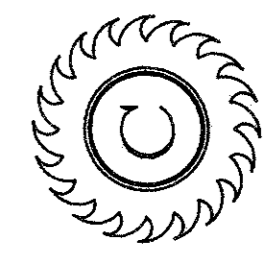

A RESIDENTIAL UNIT FOR
for
WAYNE CALLAGHAN and RANDY LAWRENCE

DATE
8/21/03
SHEET
1
OF 2